


1200 MARSHALL BRANCH BARN -
STRUCTURAL MODIFICATION
NICHOLASVILLE, KY

FRAMING PLAN
& DETAILS

880 SPARTA COURT
SUITE 200
Lexington, KY 40504
Phone: (606) 255-9004
& ASSOCIATES Fax: (606) 252-3130


DATE: 7/6/17
DRAWN: BRB
CHECKED: CSK
REV:

SHEET NO.
S-1

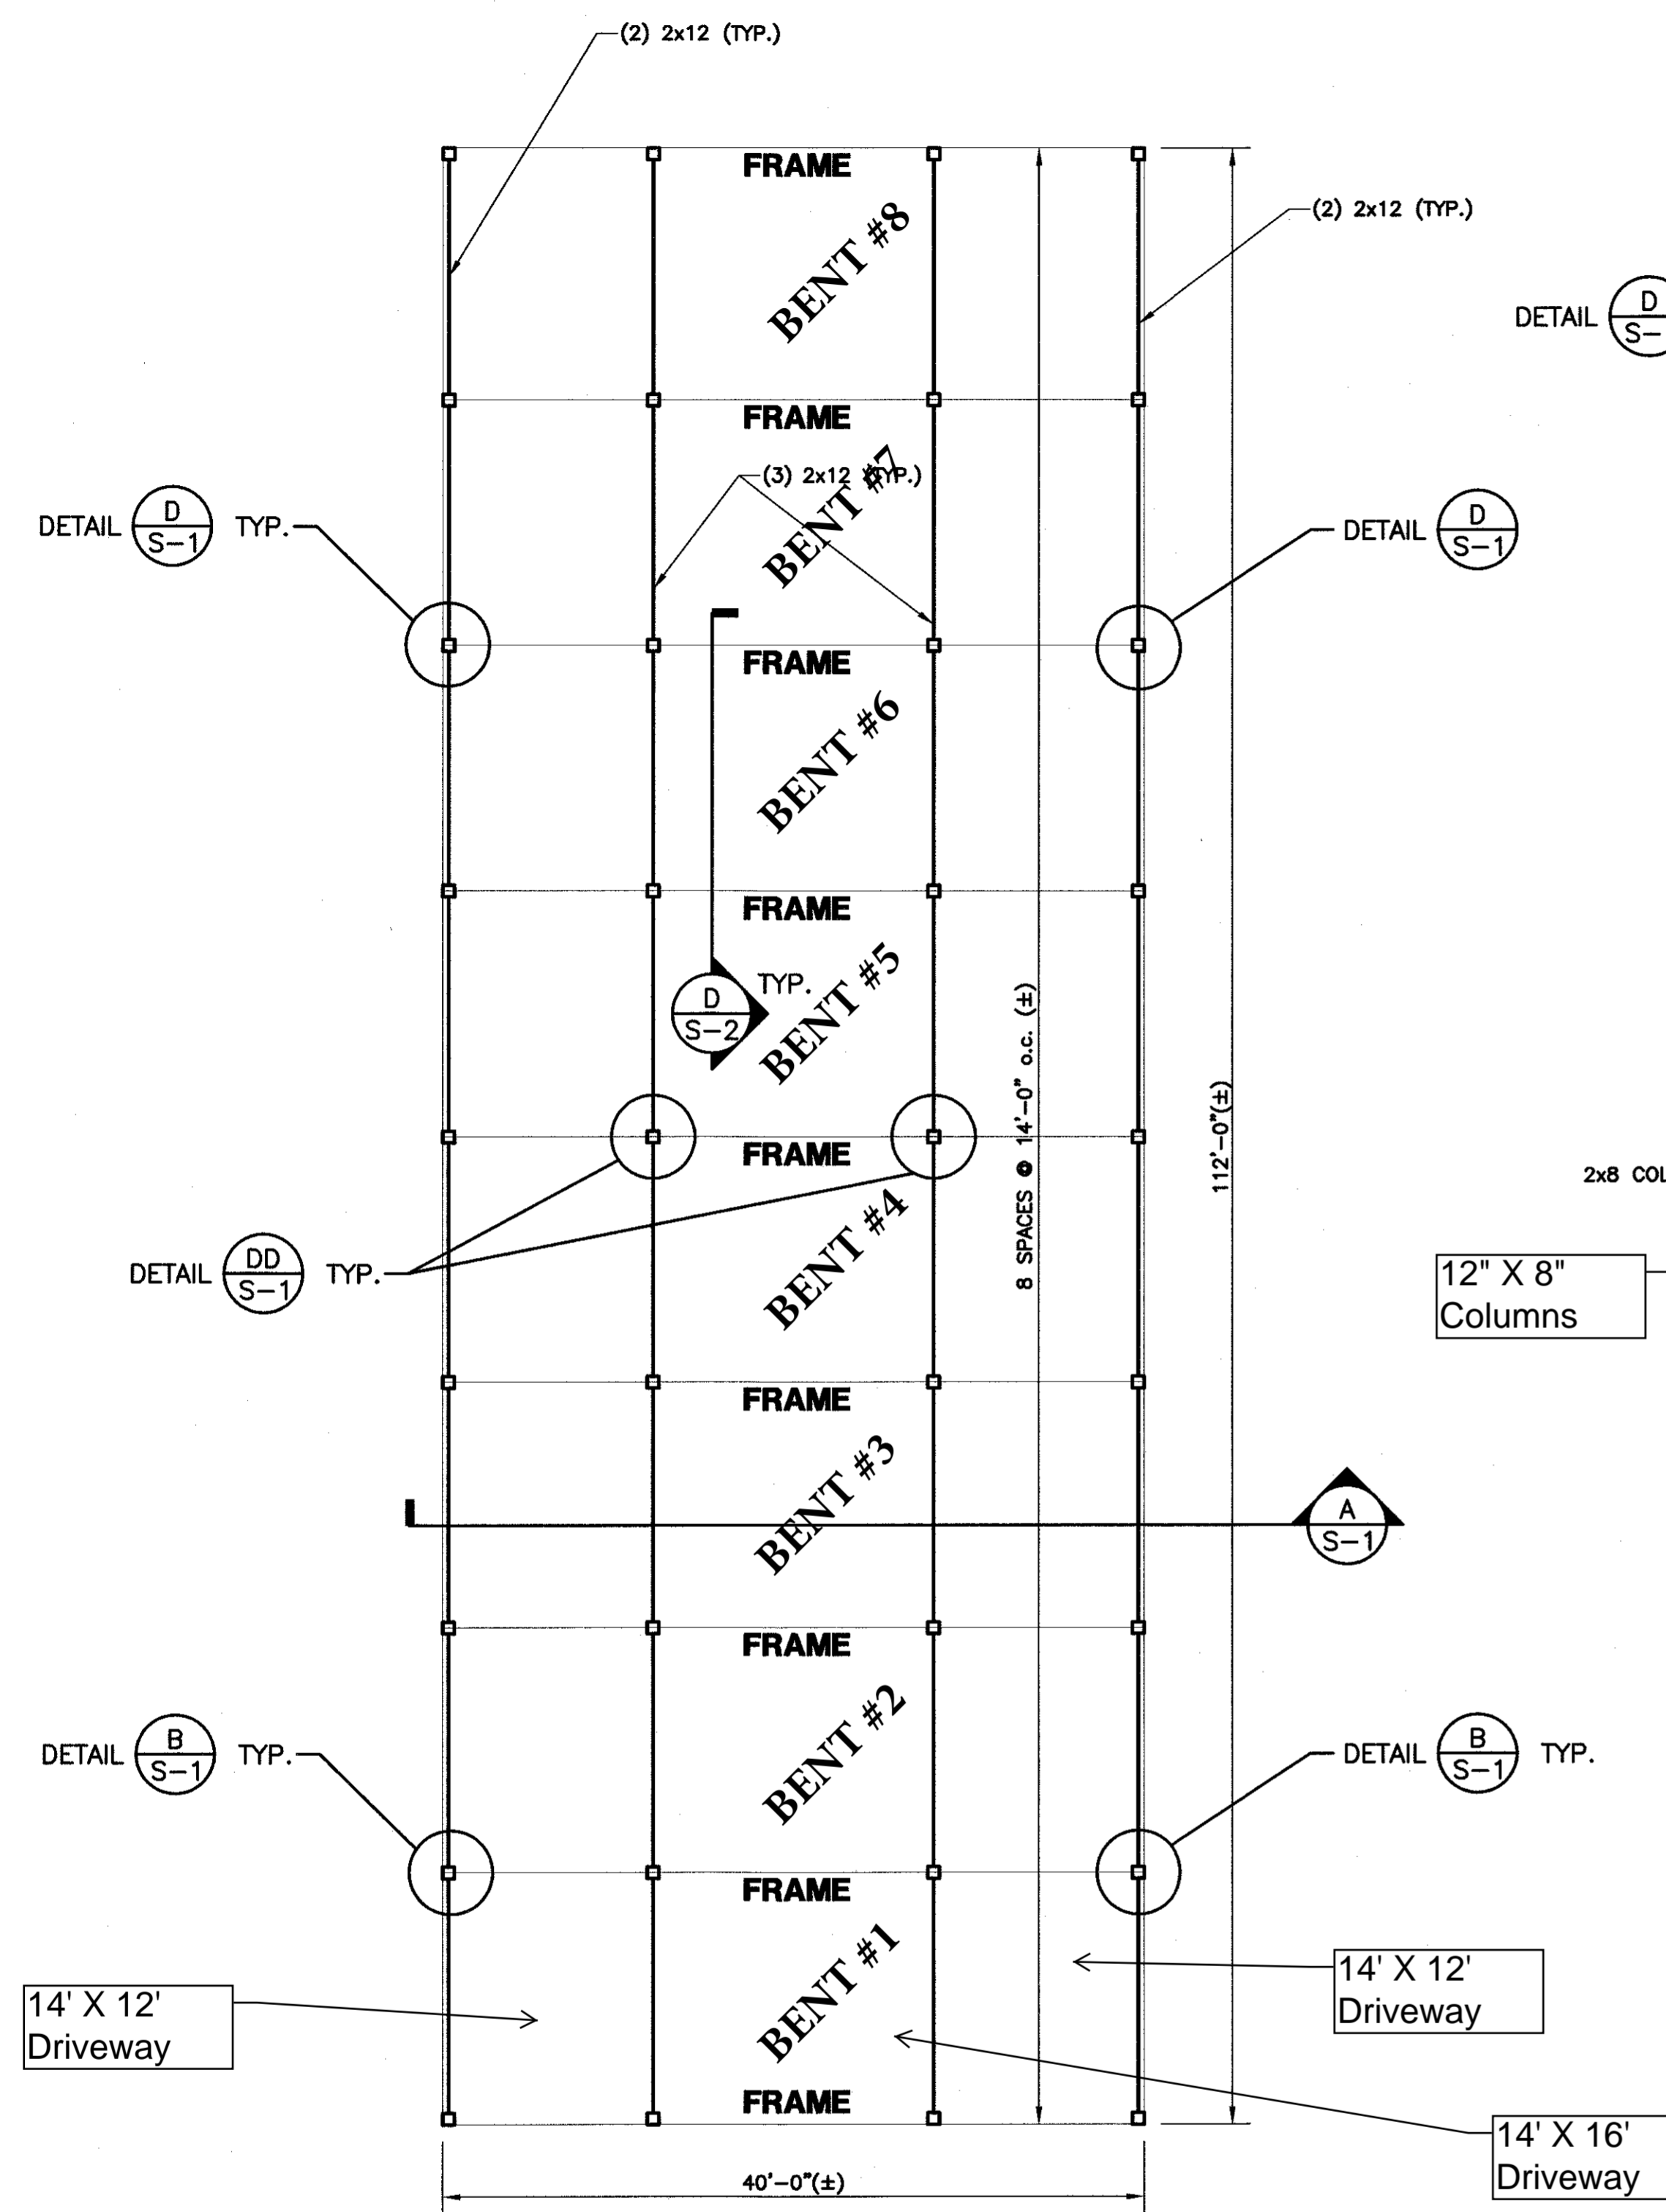


FRAMING PLAN

NOTES:
CONTRACTOR SHOULD INSTALL 2 ROWS OF SIMPSON 0.22x3" SDW TRUSS-PLY WOOD SCREWS @ 12" o.c. (2" EDGE DISTANCE FROM EITHER TOP OR BOTTOM) TO ENSURE BEAM ACTION FOR (2) 2x12 BEAMS.
CONTRACTOR SHOULD INSTALL 2 ROWS OF SIMPSON 0.22x4 1/2" SDW TRUSS-PLY WOOD SCREWS @ 12" o.c. (2" EDGE DISTANCE FROM EITHER TOP OR BOTTOM) TO ENSURE BEAM ACTION FOR (3) 2X12 BEAMS.

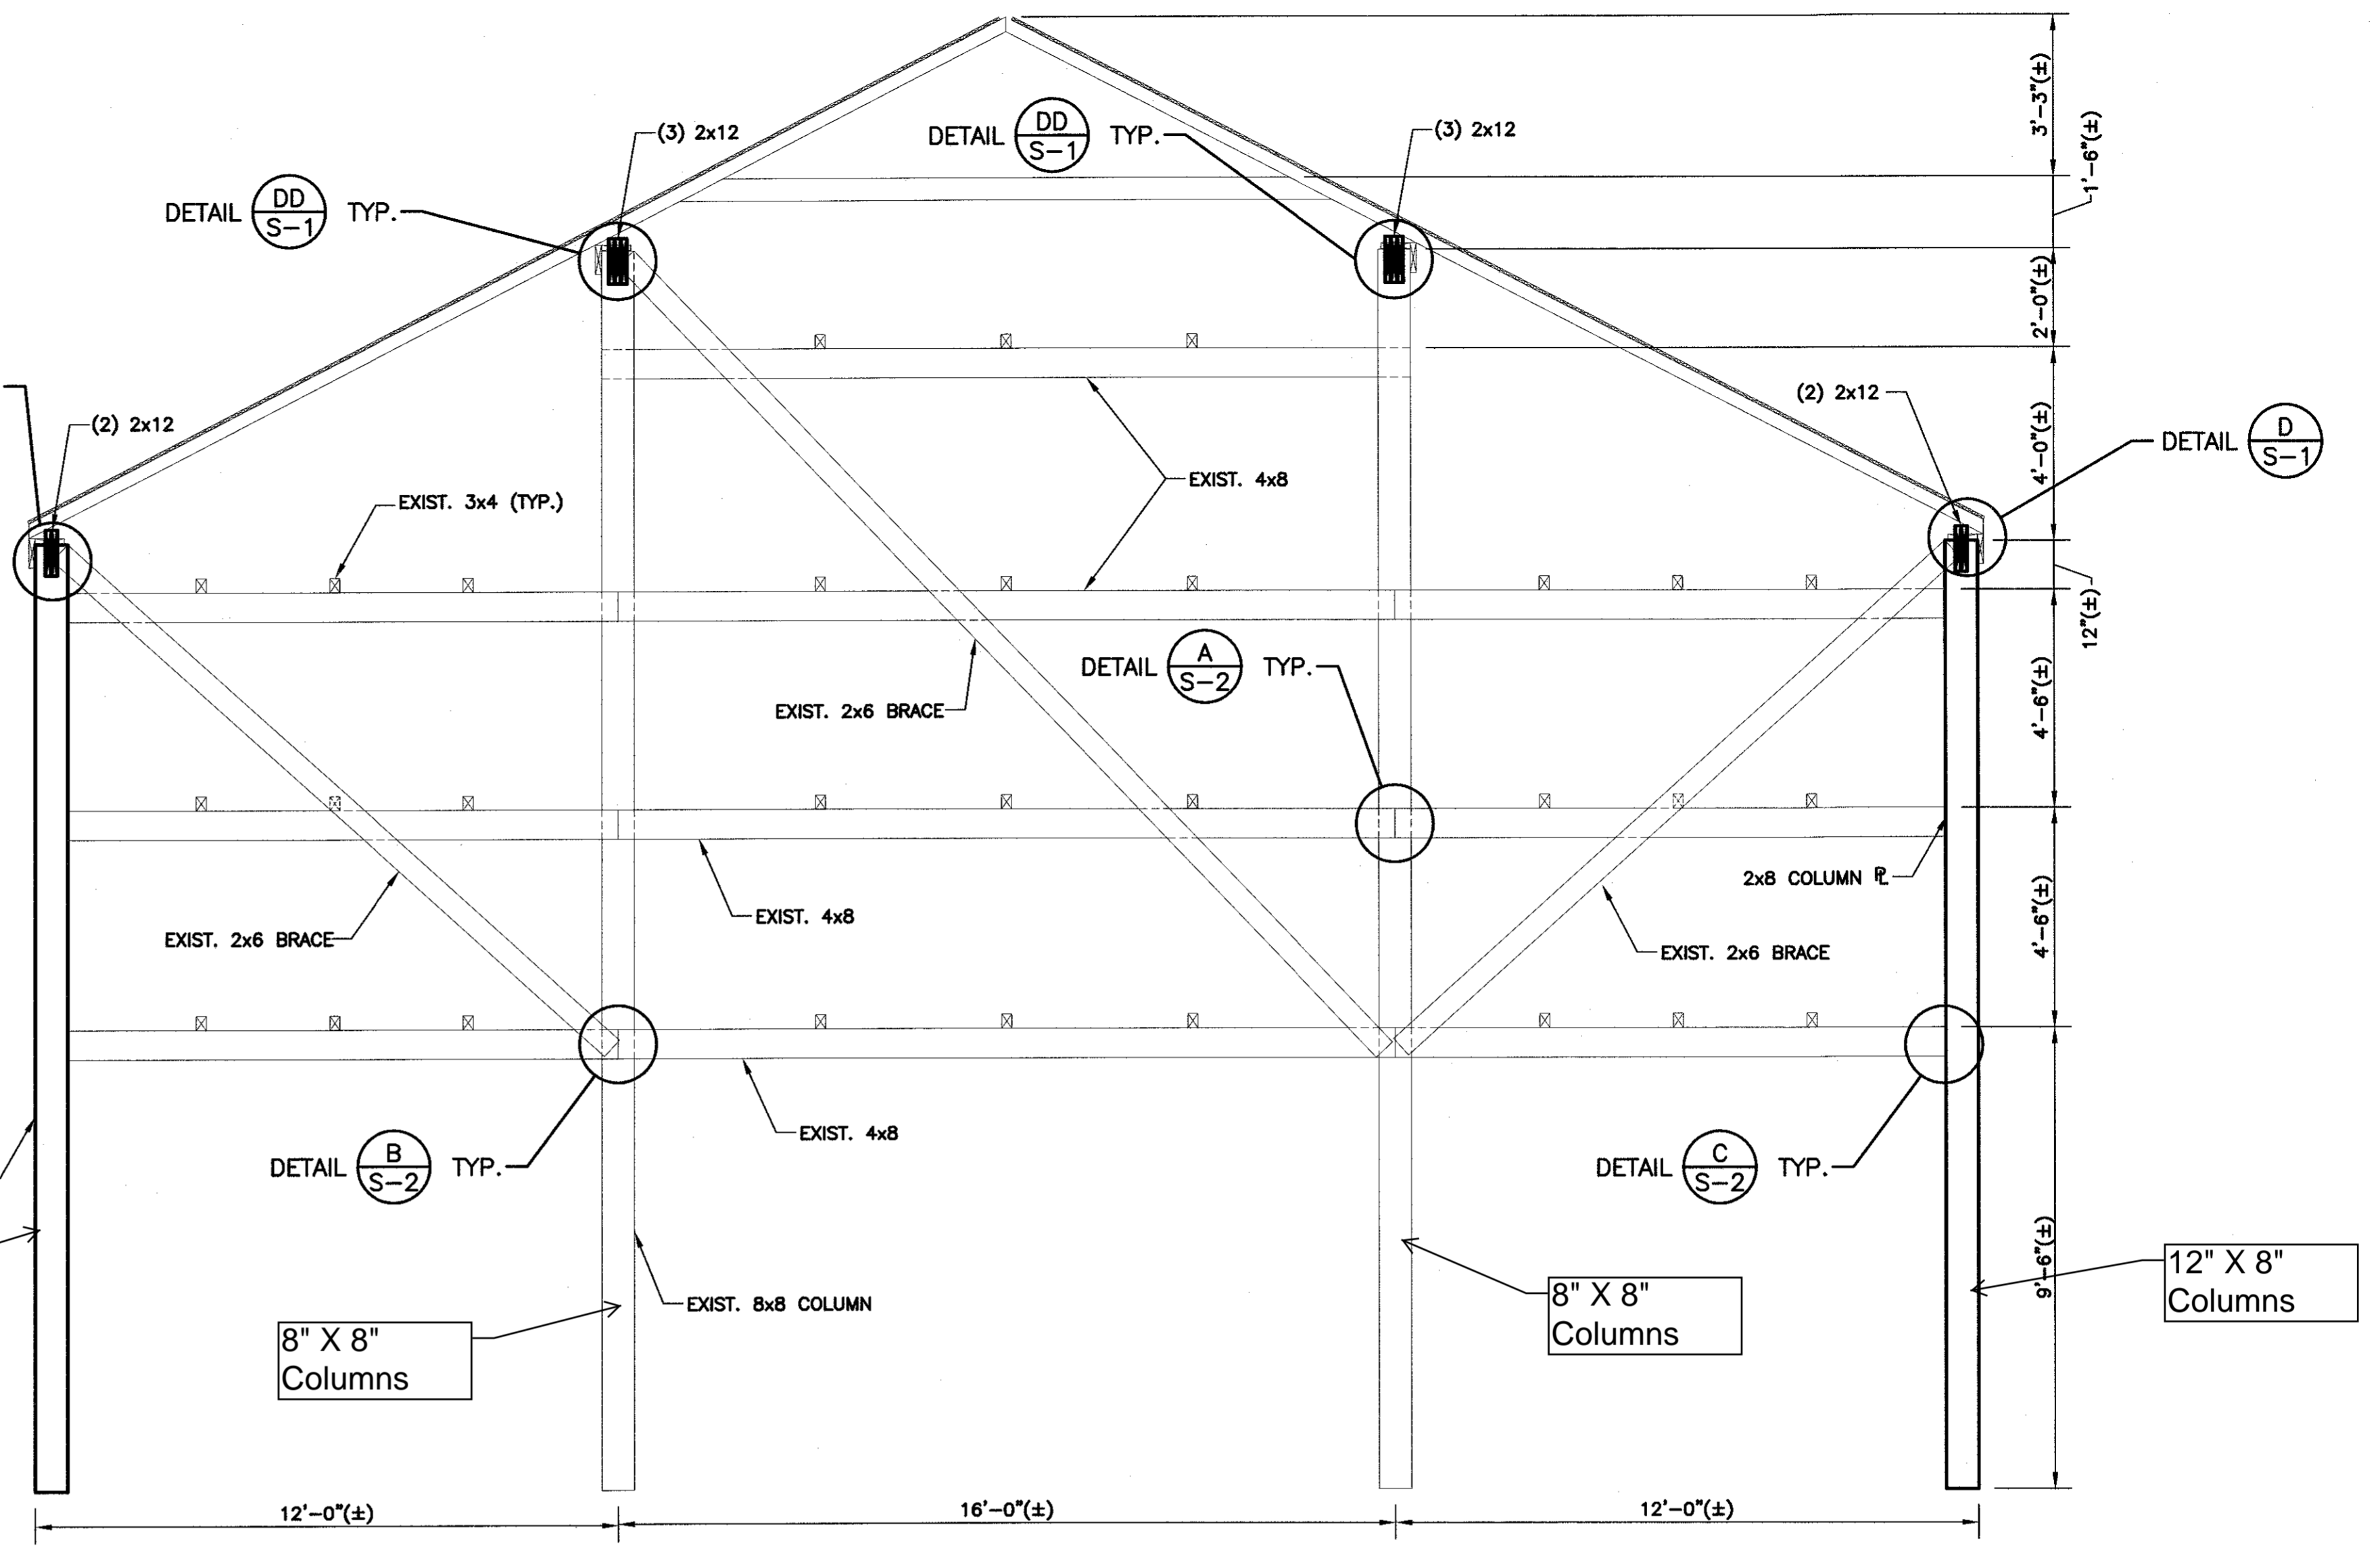


NOTES:
CONTRACTOR SHOULD INSTALL (2) U.N.O. SIMPSON 1"x8" SDS HEAVY DUTY CONNECTOR SCREWS INTO EACH EXIST. CONNECTION IN EACH FRAME AND/OR BRACE.


SECTION A/S-1

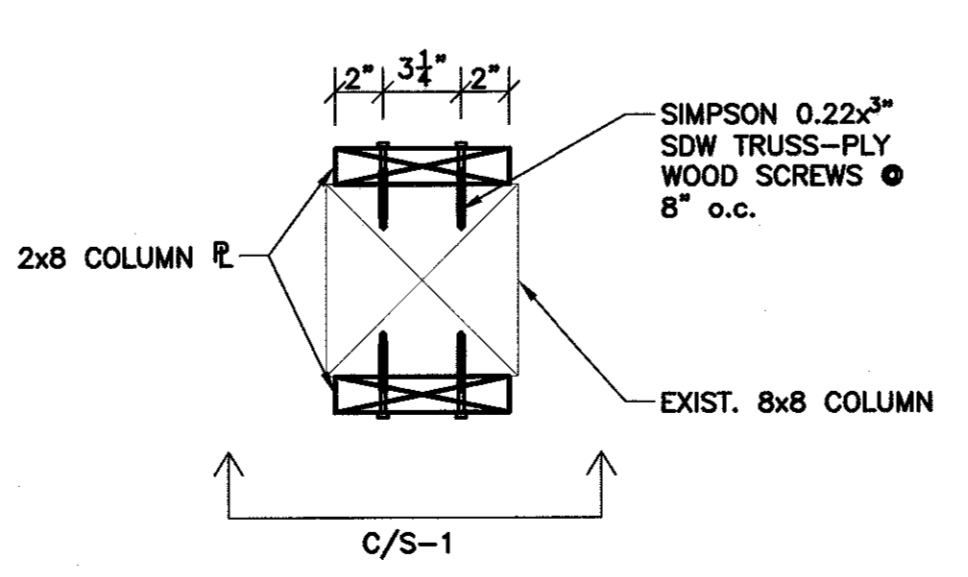

DETAIL B/S-1

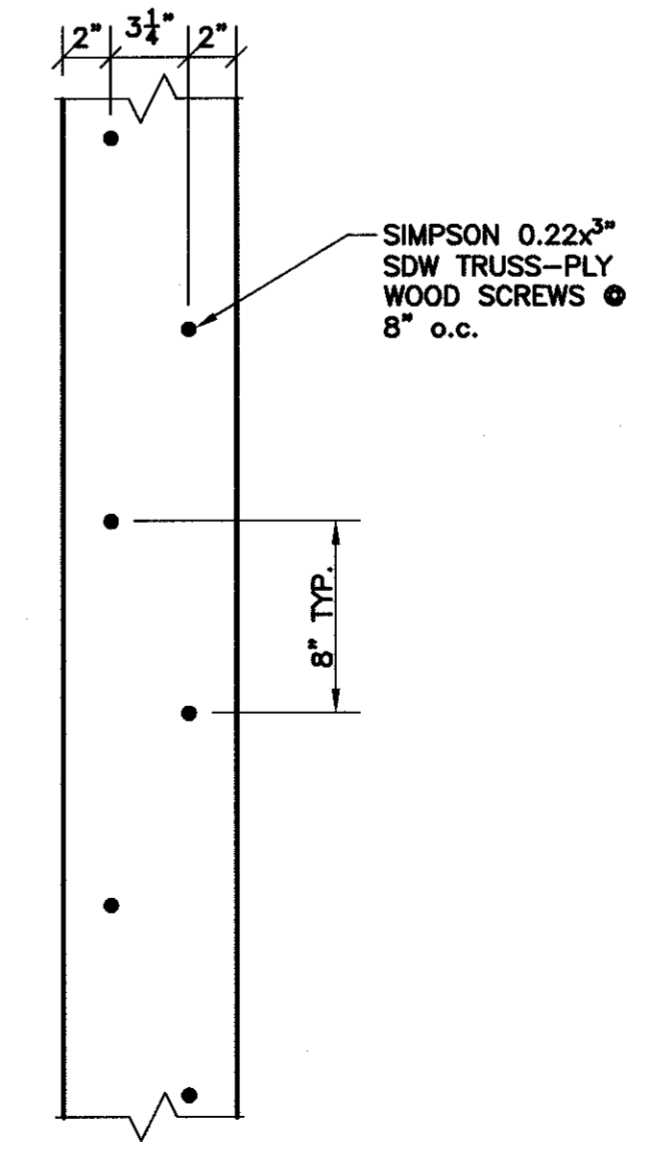

DETAIL C/S-1

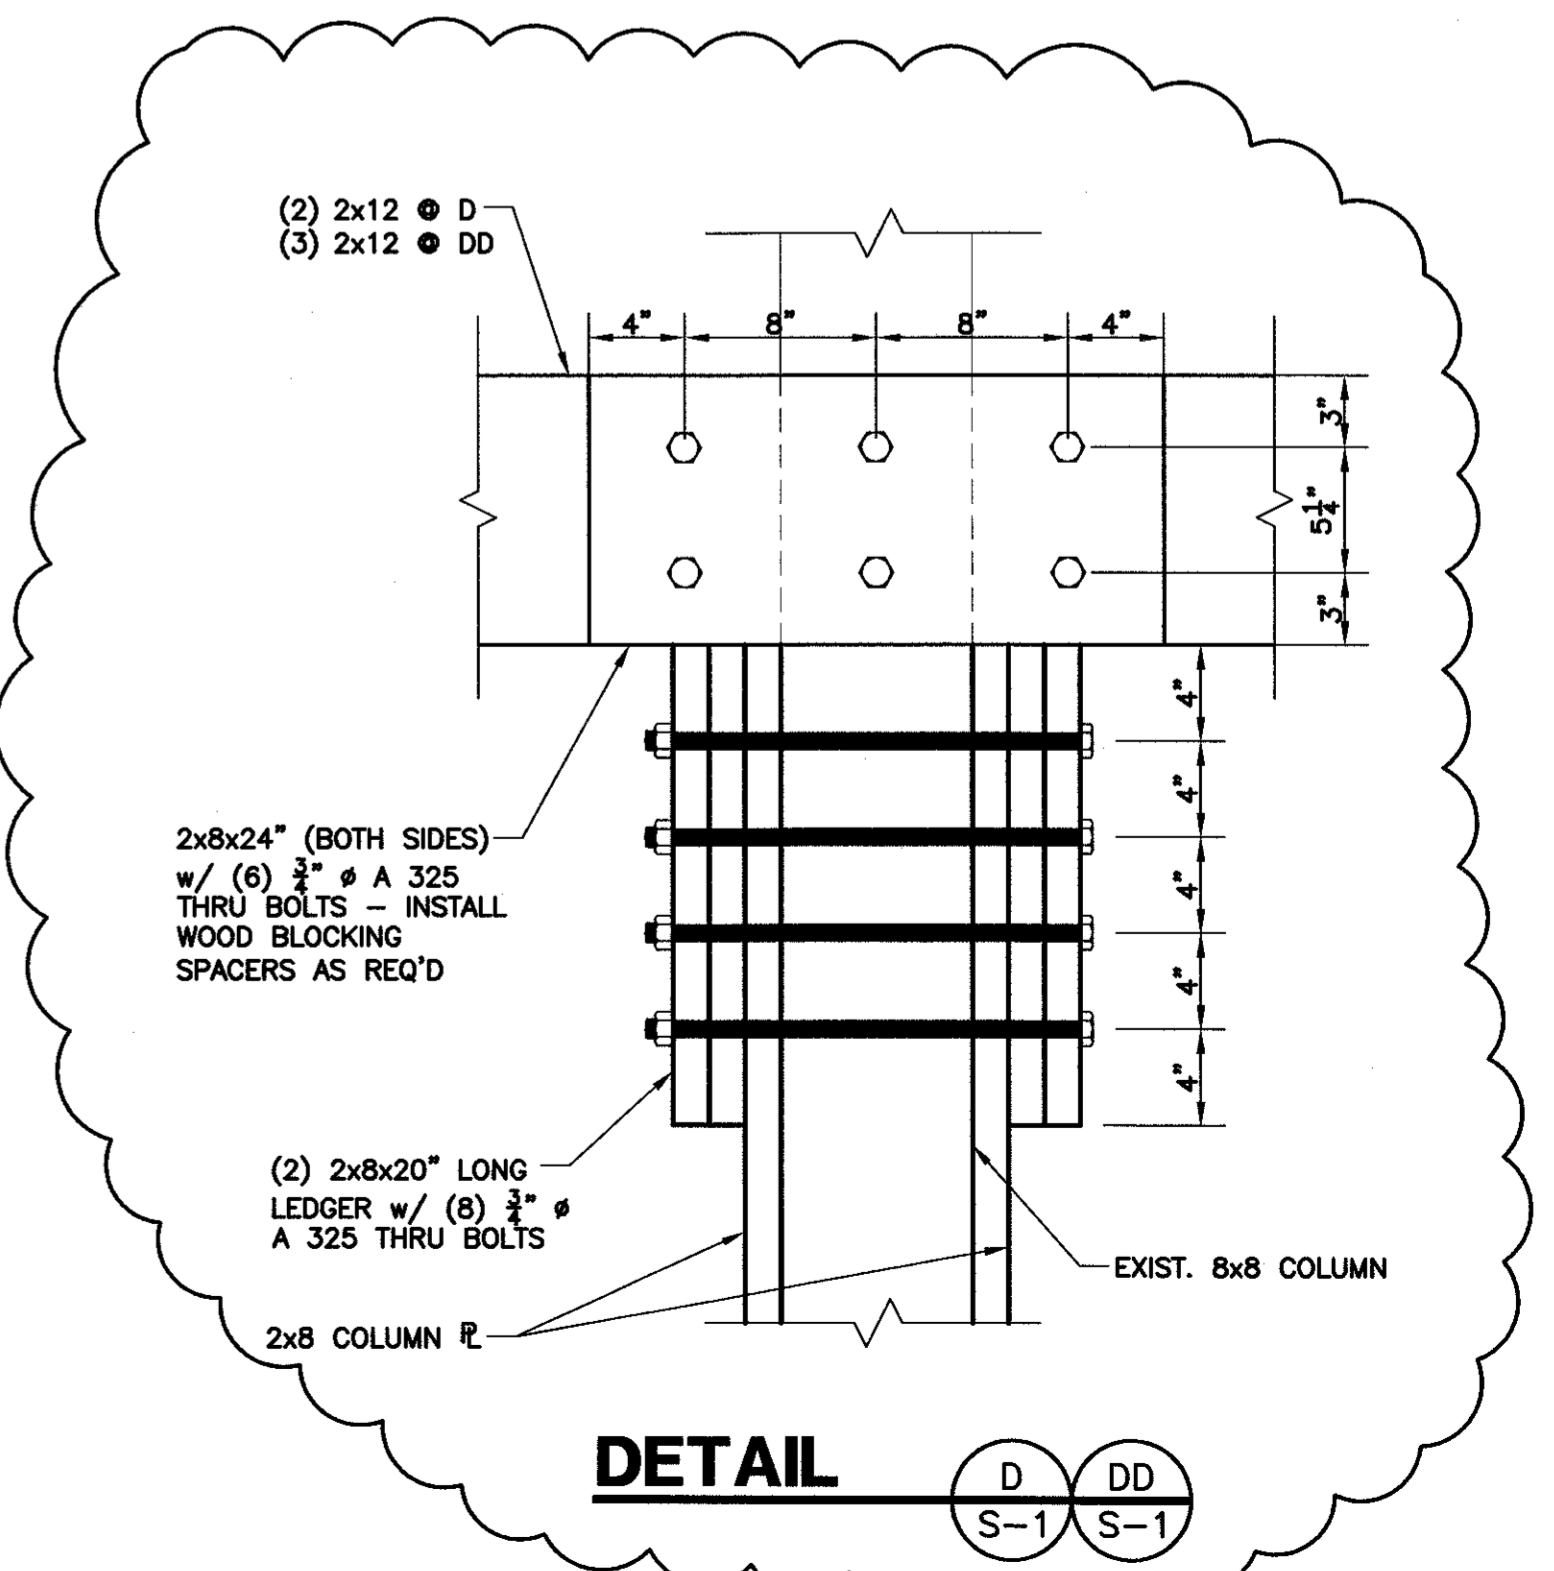

DETAIL D/S-1 DD/S-1